
 
 

 

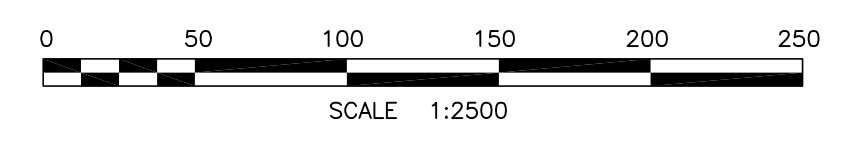
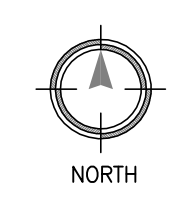


- LEYENDA/LEGEND:**
-  FASE 1/PHASE 1
 -  FASE 2/PHASE 2
 -  VERJA PERIMETRAL PROPUESTA/ PROPOSED PERIMETRAL FENCE
 -  VERJA TEMPORAL PROPUESTA/ PROPOSED TEMPORAL FENCE
 -  VERJA EXISTENTE/ EXISTING FENCE
 -  TO BE DEMOLISHED/ A SER DEMOLIDO

PLANO GENERAL DE CONJUNTO GENERAL SITE PLAN OPTION 2
 SCALE: 1:2500



REVISION	DATE	CORRECTION OR MODIFICATION	APPROVED	REVISION	DATE	CORRECTION OR MODIFICATION	APPROVED
1	18/03/14	PRELIMINARY	VAM				

DRAWING	CODE	SIGN	DATE
ARCHITECTURE: JOHANNA F. RUJZ S.	0304		
CIVIL: VICTOR ALMONTE	22019		
ELECTRICAL: LUIS RENE MARTINEZ	5207		
STRUCTURE: PEDRO M.L. CHECO	6734		
MECHANIC: DANILDO MUESES			

PROJECT	
ENGINEERING SERVICES FOR THE LOGISTICS CENTER IN CAUCEDO	
DATE: ENERO 2014	SCALE: 1:2500
CAD No.:	683CV002-0.DWG

CONTENT	
PLANO GENERAL DE CONJUNTO OPCION 1 GENERAL SITE PLAN OPTION 1	
DATE: ENERO 2014	SCALE: 1:2500
CAD No.:	683CV002-0.DWG

ZFMC
 Zona Franca Multimodal Caucedo

PLAN No.	683CV002-0
SHEET No.	2
OF	